

MATRIX
BASINGSTOKE

HIGH END OFFICE SUITES AVAILABLE NOW

MATRIX-HOUSE.CO.UK

BASING VIEW • RG21 4DZ

A MATRIX OF POSSIBILITIES



A RANGE OF
SUITE SIZES



CONVENTIONAL SUITES
AS WELL AS EXPOSED
SERVICES AVAILABLE



24 HOUR
ACCESS/
SECURITY



CAR PARKING
AT 1:300 SQ FT



GYM AND
SHOWER
ROOMS



ATRIUM
CAFE



BOOKABLE
ON-SITE CONFERENCE
FACILITIES



STATION
6 MINS WALK



LOCAL
SHOPPING
& LEISURE

3RD

FASTEST GROWING
TOWN IN THE UK



4,000

STAFF EMPLOYED
ON BASING VIEW



EXCEPTIONAL
VIEWS



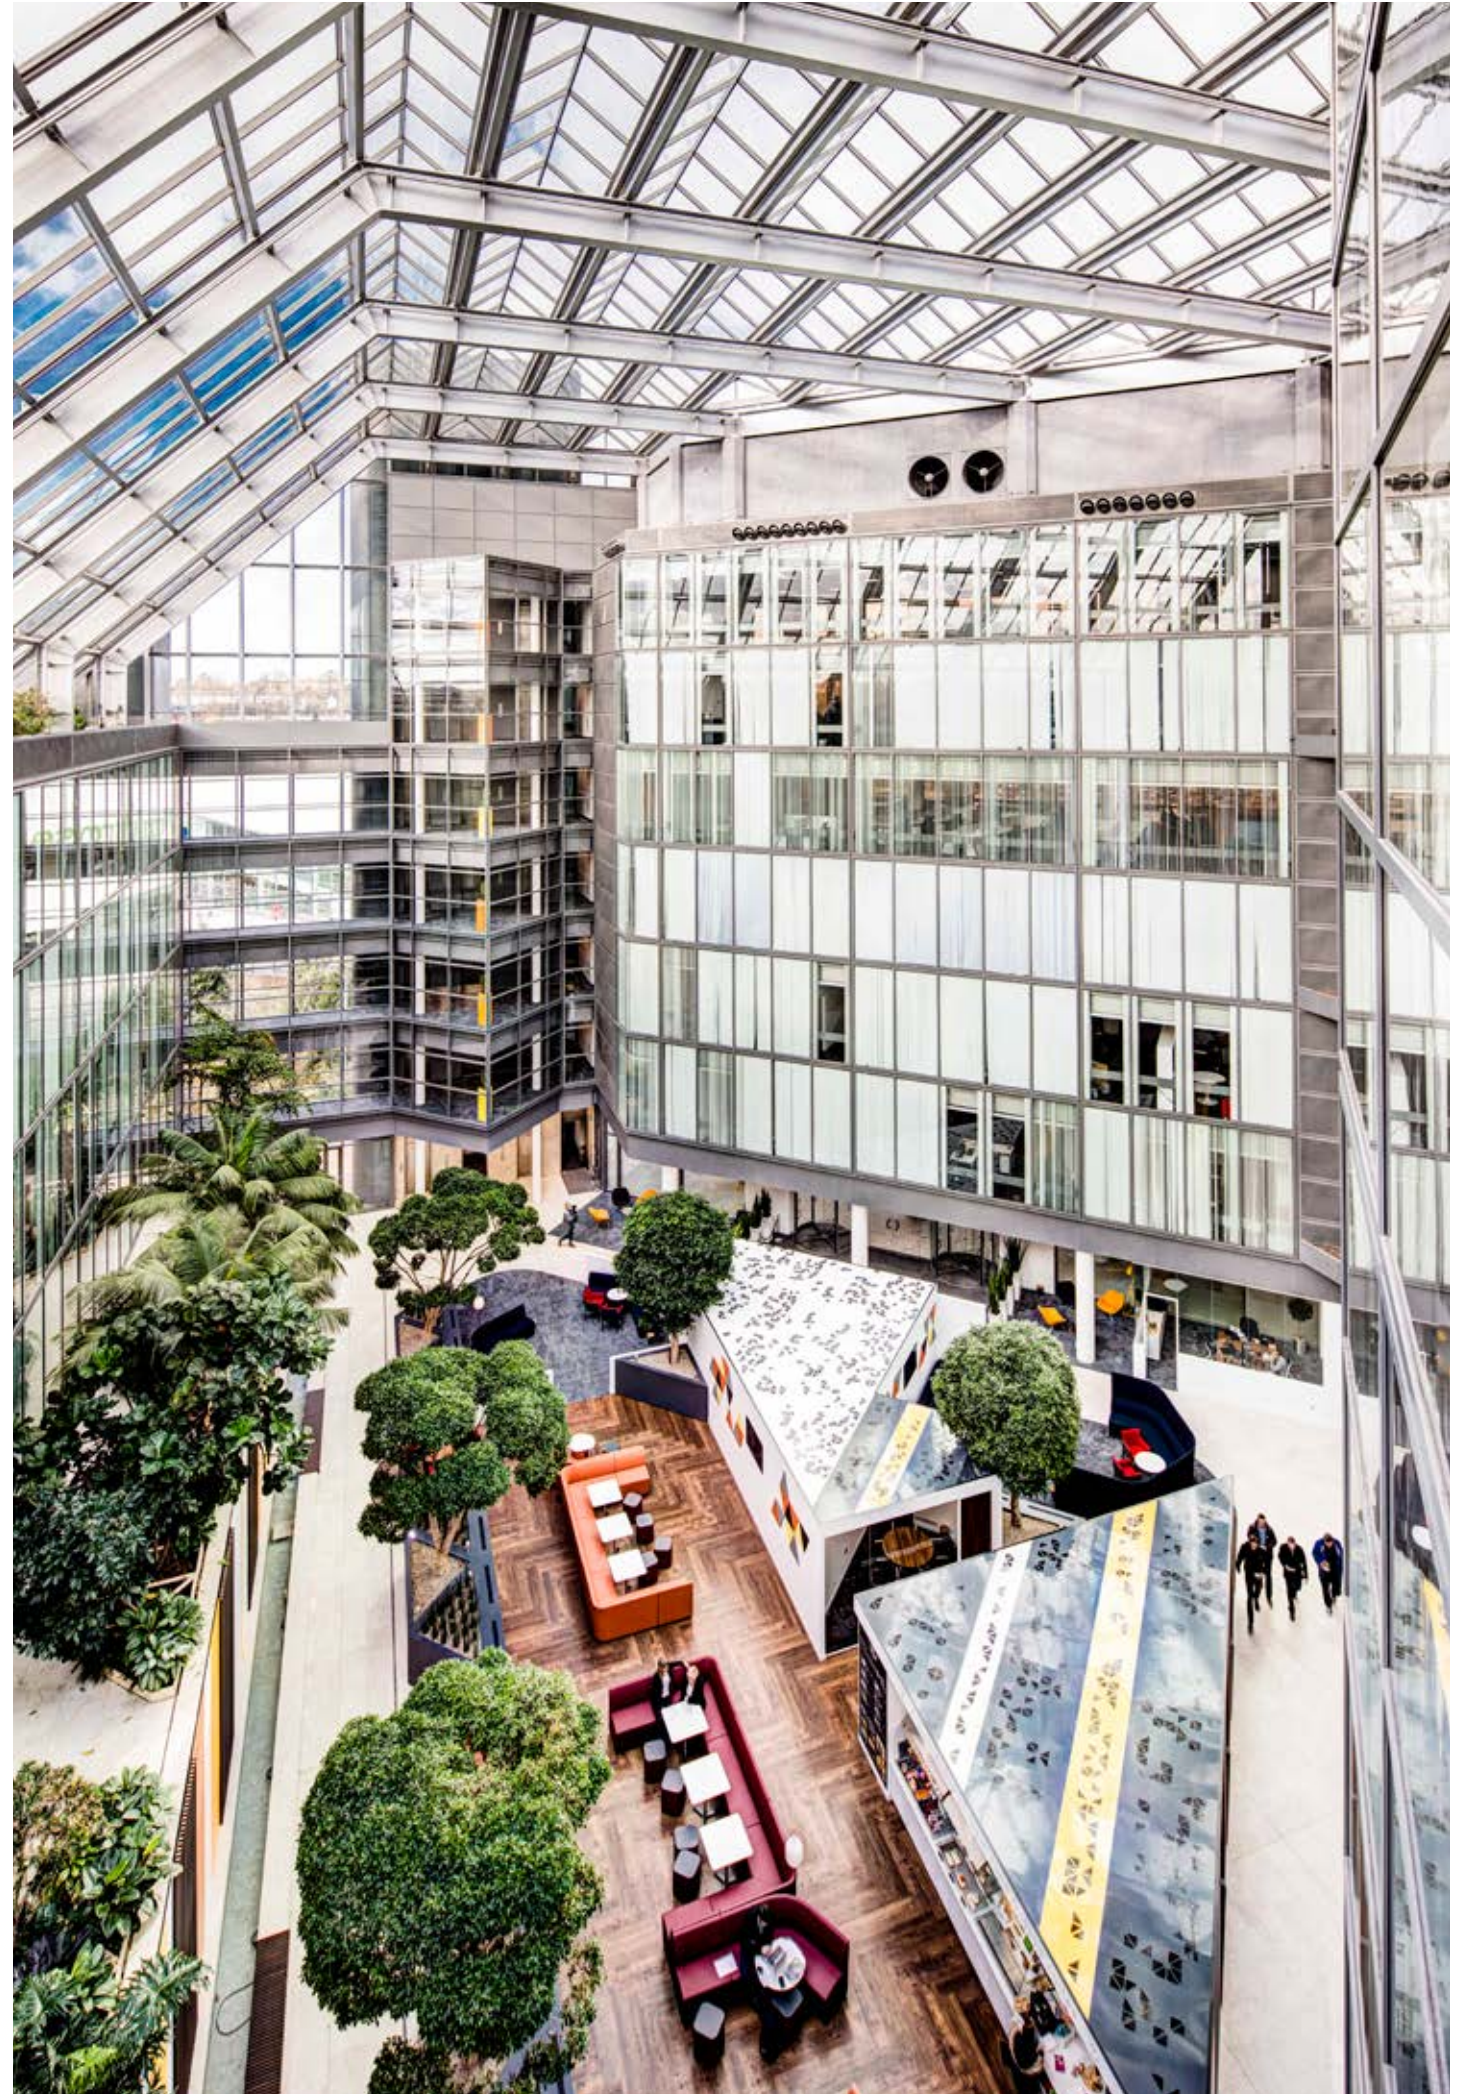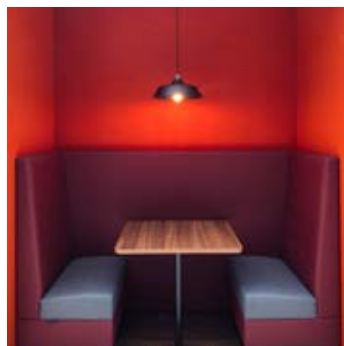

A MATRIX OF POSSIBILITIES

✓ SUITE SPECIFICATION

PROVIDED

- A choice of suite sizes
- Flexible terms
- Metal suspended ceilings
- Metal floors
- LED lighting
- 2.7m floor to ceiling
- Air conditioning
- Own branding

OPTIONAL

- Exposed services
- Carpeting
- Floor boxes




✓ BUILDING SPECIFICATION


PROVIDED

- Car parking at 1:300 sq ft
- Gym
- Shower rooms
- Bike store
- Atrium café
- Break-out work spaces
- 6 passenger lifts
- High speed internet
- Wi-fi
- On-site conference rooms
- 24 hour security / access
- Concierge services
- Own branding

SUITES FROM
2,750 SQ FT

SEE
MATRIX-HOUSE.CO.UK
FOR CURRENT
AVAILABILITY

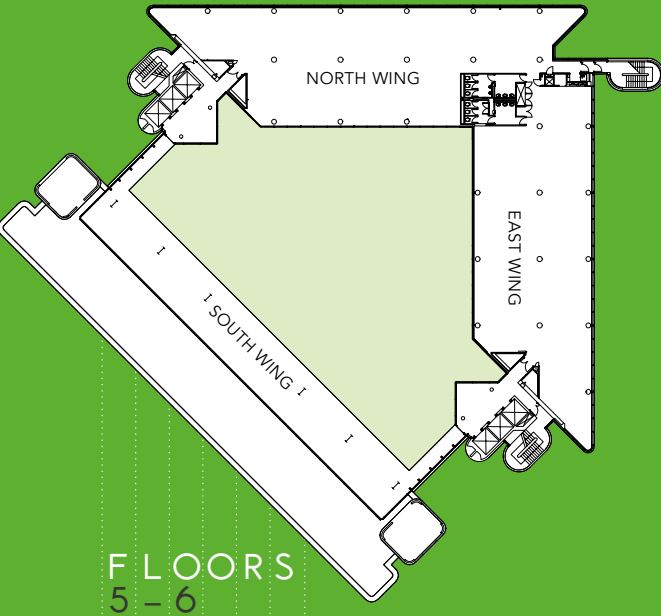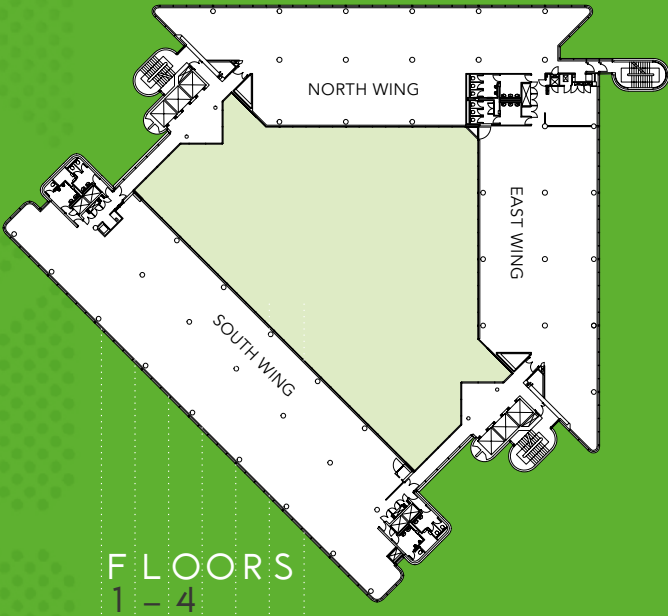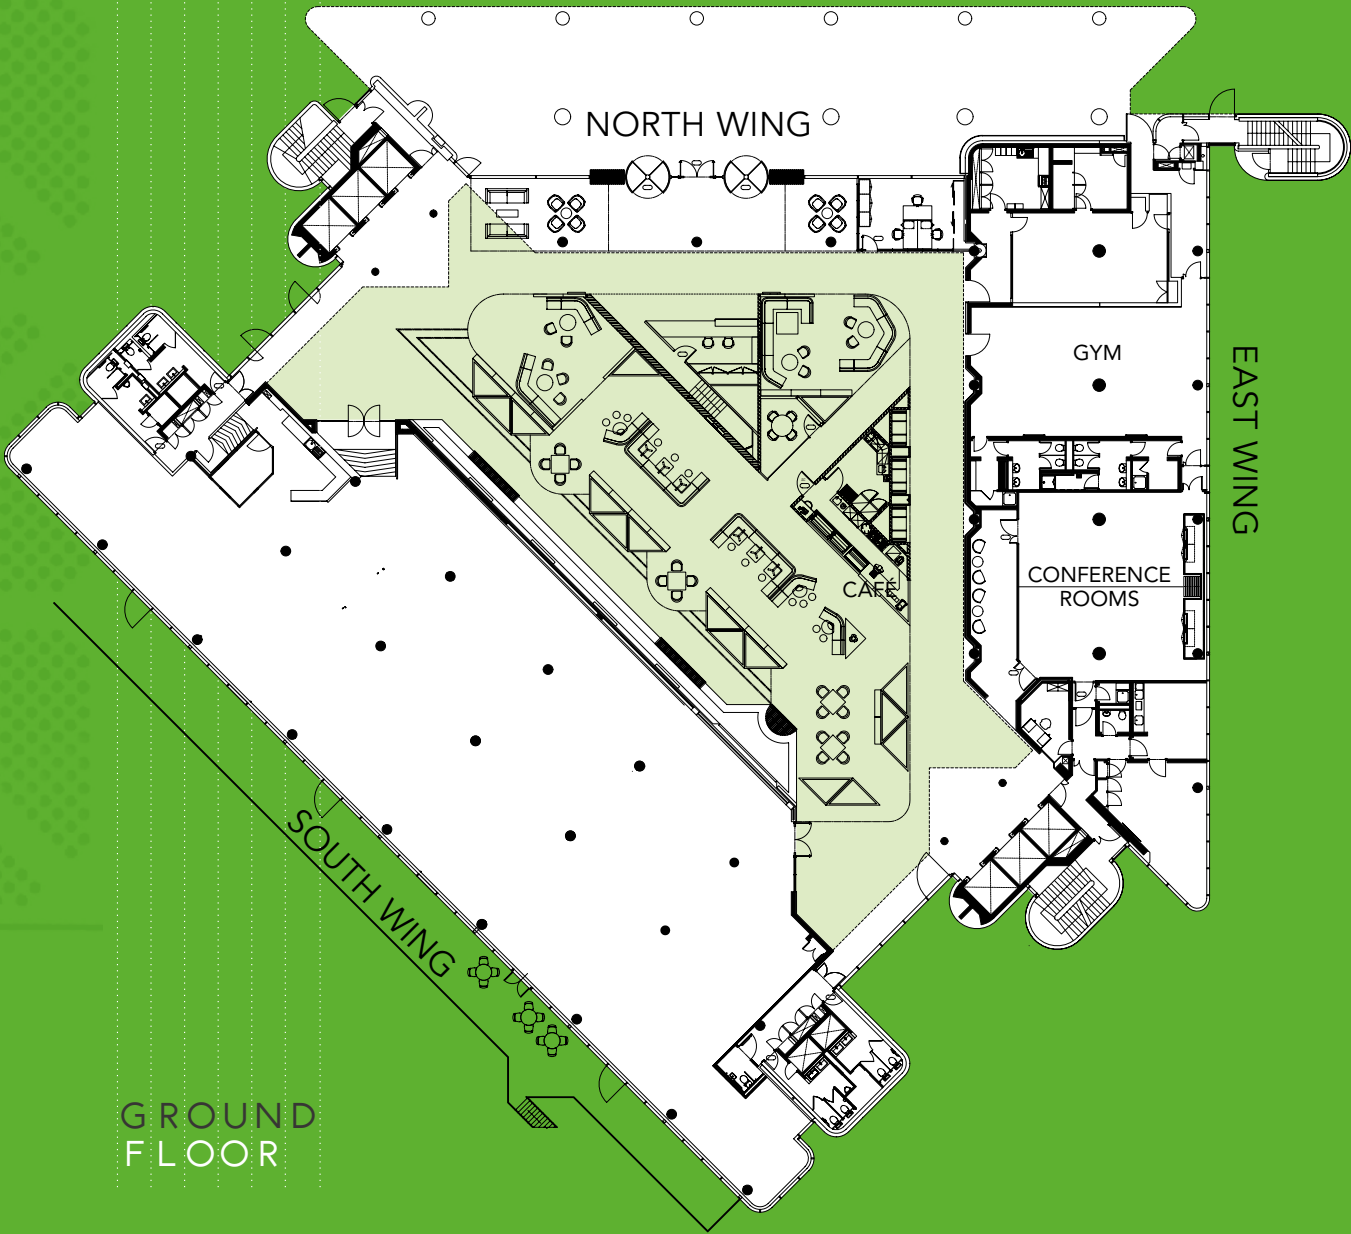

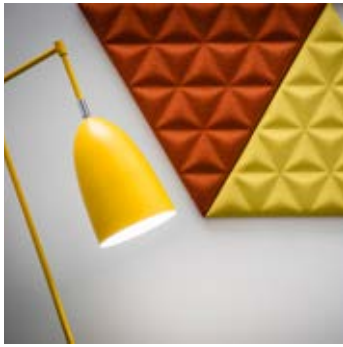

MATRIX BASINGSTOKE

BASINGSTOKE OFFERS EXCELLENT SHOPPING, A WORLD CLASS CONCERT HALL, A CHOICE OF THEATRES, MODERN LEISURE FACILITIES AND NUMEROUS SPORTS CLUBS

FESTIVAL PLACE

- 160 well-known brands
- Over 20 restaurants, cafés & bars
- Multiscreen cinema
- Basingstoke Sports Centre
- Discovery Centre

www.festivalplace.co.uk

THE MALLS


- Wide range of shops and cafés
- Car parking directly above the shopping centre
- Impressive new entrance from railway station

www.themalls.co.uk

THE ANVIL

- World class concert and theatre venue, hosting internationally renowned performers throughout the year

www.anvilarts.org.uk

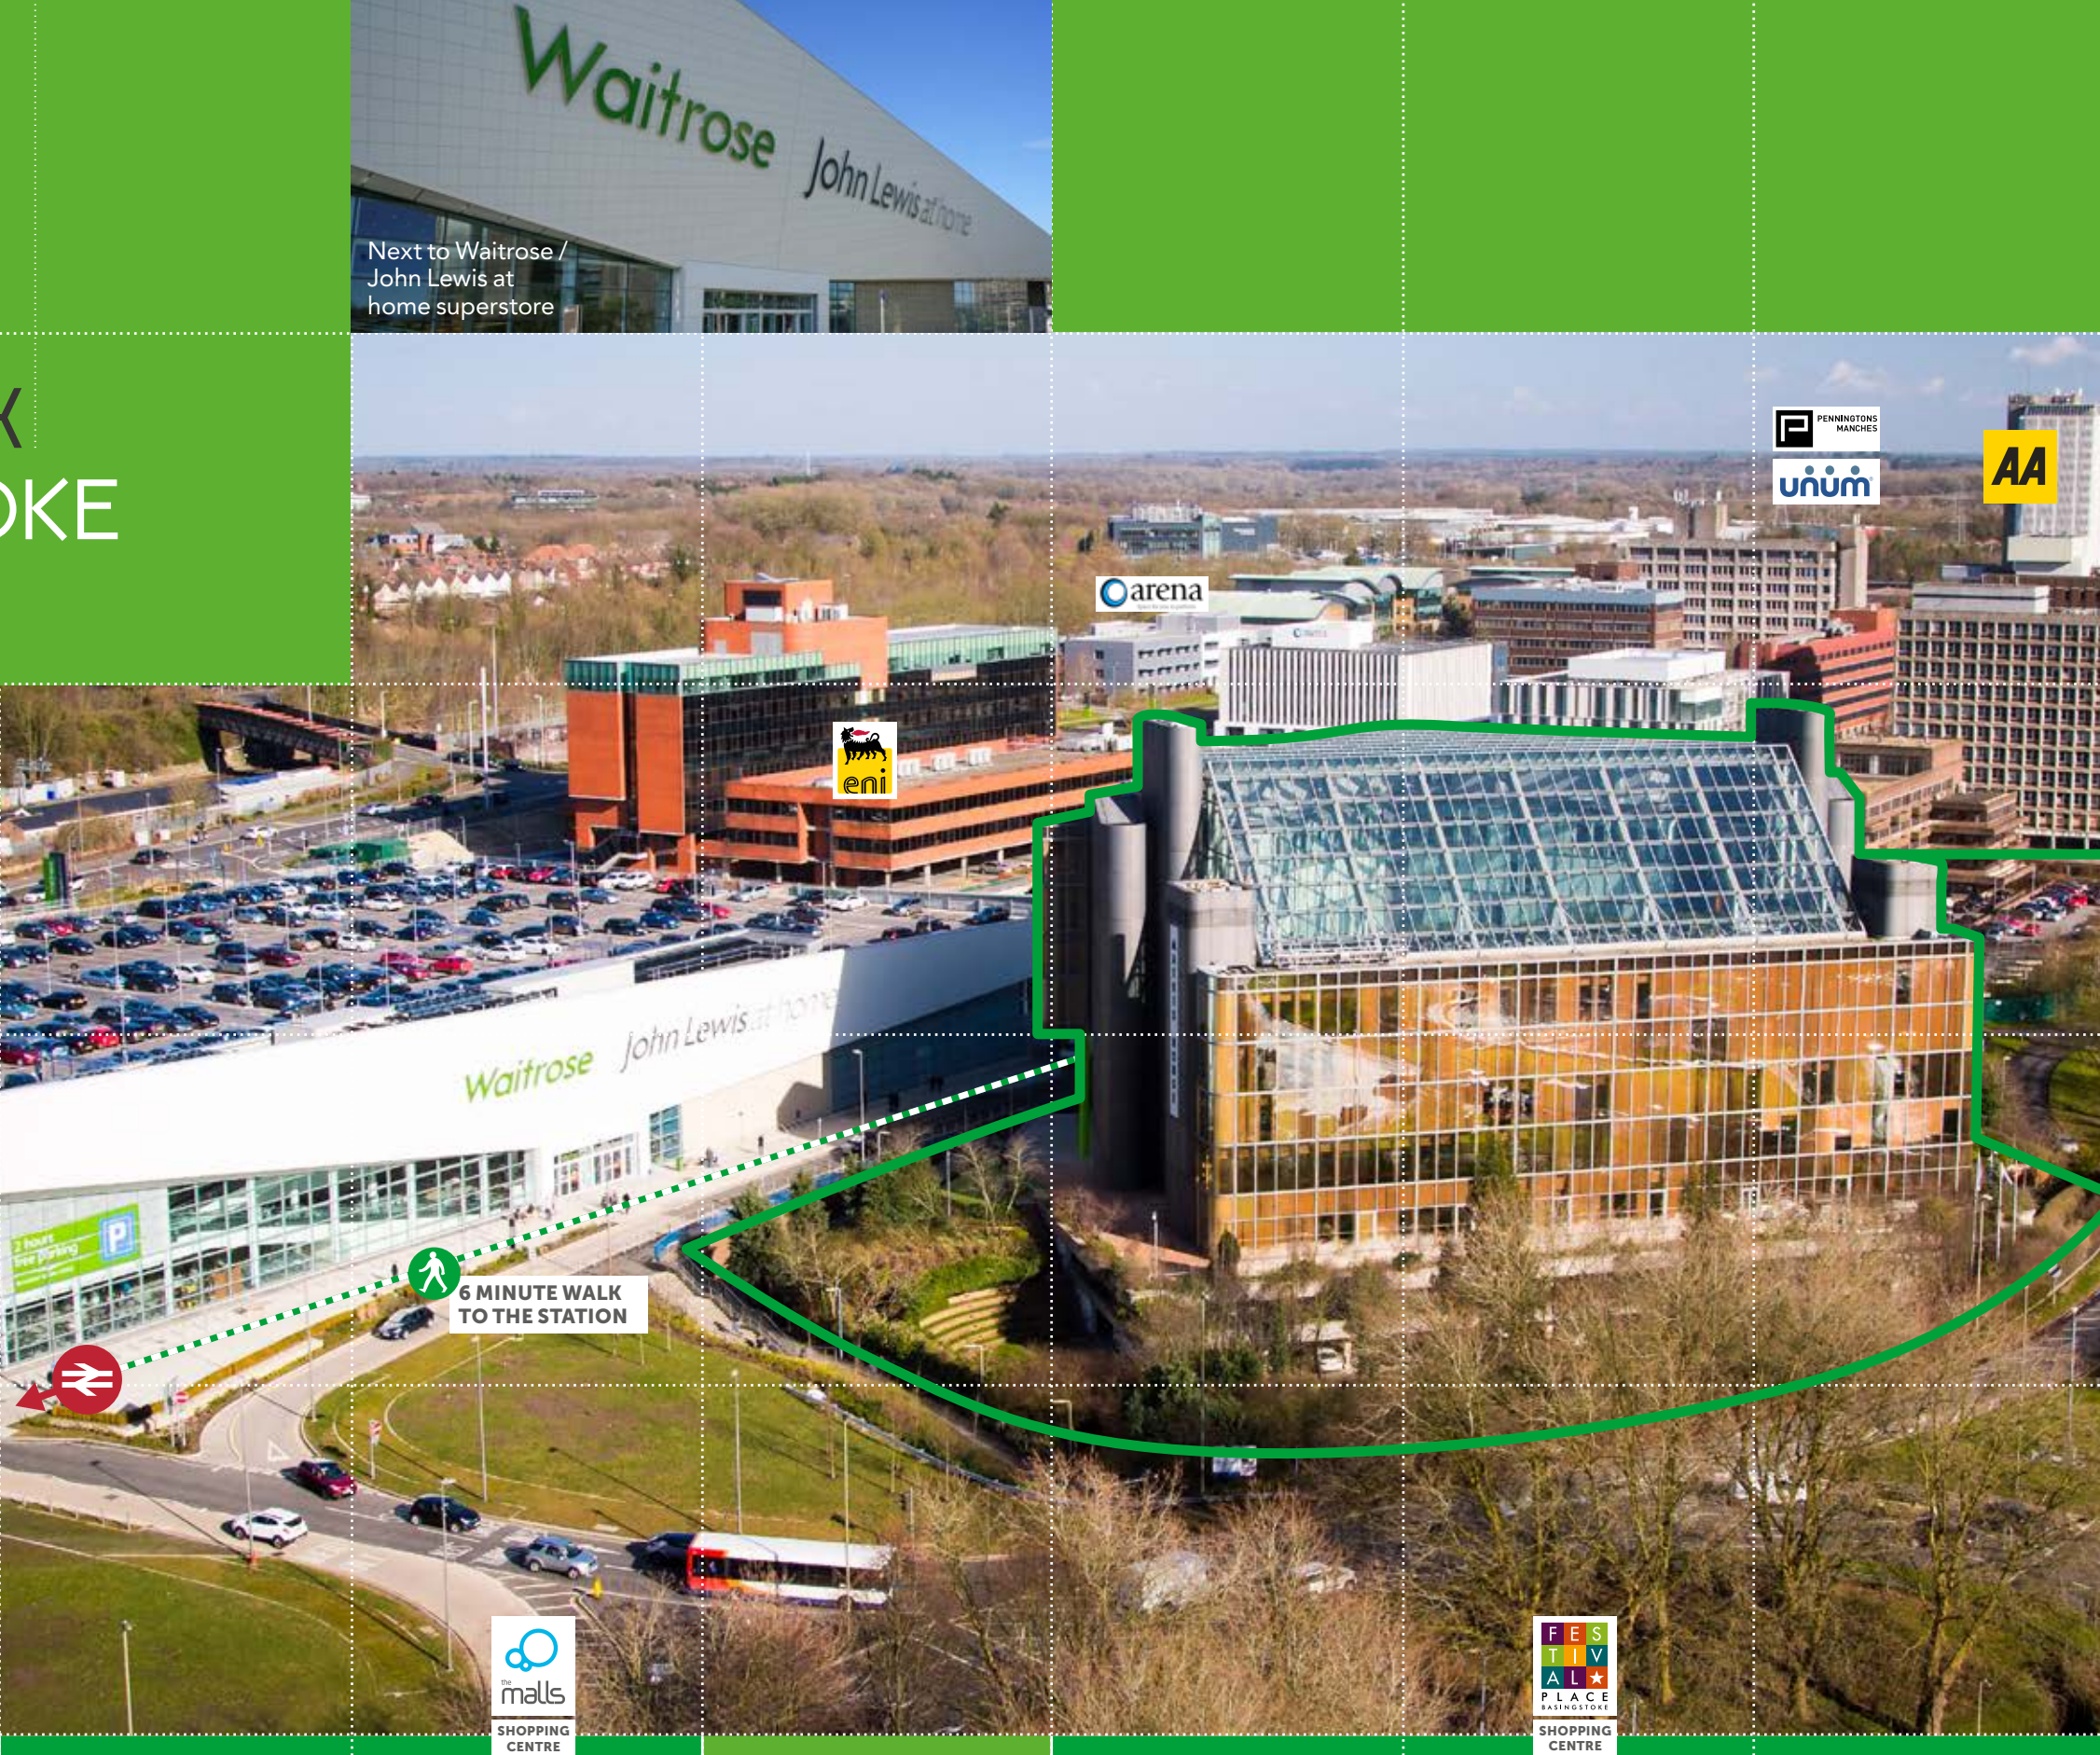

MATRIX BASINGSTOKE

MATRIX HOUSE OCCUPIERS

- Sun Life Financial
- MWR
- STORCK
- cps
- DILIGENTA
- Asset Advantage
- MasterControl
- Masimo
- Genus
- Handelsbanken



Sainsbury's

WHSmith

Thomas Cook

Argos



FATFACE



JONES

vue

wagamama



IGUANAS

HOTEL
Chocolat

Superdry

H&M



Waterstones

DEBENHAMS

YOUR M&S

GAP

PRIMARK



MATRIX FOR LIFE

TOP OF THE TOWN

- The historic heart of Basingstoke town centre
- A wealth of restaurants, pubs and independent shops
- Willis Museum & Sainsbury Gallery
- The Haymarket Theatre
- Street market
- Basingstoke Festival

TOWN & AROUND

Basingstoke is surrounded on every side by beautiful countryside and is just minutes from the M3, bringing London, the Thames Valley and the South Coast within easy reach.



A MATRIX OF CONNECTIONS

DRIVE TIME



ROAD

Basing View is 1.5 miles from Junction 6 of the M3, which in turn provides access to the M25, A303 and M27.*

RAIL

Basingstoke mainline station offers direct services to London Waterloo (42 minutes), Southampton, the West Country and over 100 national destinations.

Reading is only a 16 minute rail journey.*

AIR

The motorway network provides fast access to the major London airports of Heathrow (45 minutes) and Gatwick (69 minutes).



MILES BY ROAD

FLEET	15
FARNHAM	16
NEWBURY	16
READING	17
FARNBOROUGH	17
CAMBERLEY	19
BRACKNELL	25
SOUTHAMPTON	30
GUILDFORD	31
HEATHROW	38
PORTSMOUTH	49
LONDON	52
GATWICK	61

*Source: AA Route Planner

MINUTES BY RAIL

FLEET	11
READING	16
FARNBOROUGH	16
SOUTHAMPTON	23
GUILDFORD	33
WATERLOO	42
PADDINGTON	55
GATWICK	69
BRISTOL PARKWAY	76
HEATHROW	78
MANCHESTER	206

*Source: thetrainline.com



MATRIX-HOUSE.CO.UK

BASING VIEW • RG21 4DZ

33 Margaret Street
London
W1G 0JD

savills.co.uk

020 7499 8644



Robert Pearson
rpearson@savills.com

Jon Gardiner
jgardiner@savills.com



**HOLLIS
HOCKLEY**

01256 489800

www.hollishockley.com

Andrew Newman
ajn@hollishockley.co.uk